


GENERAL PLAN OF
CLEARWATERS COVE EXTENSION 2 TOWNSHIP
COMPRISING 32 ERVEN NUMBERED 106 TO 137
SITUATE ON PORTION 6 OF THE FARM VECHTKRAAL NO. 1118-LS
VIDE DIAGRAM SG NO. 7724 /2001; DEED OF TRANSFER NO. -
NORTHERN PROVINCE
SCALE 1 : 750

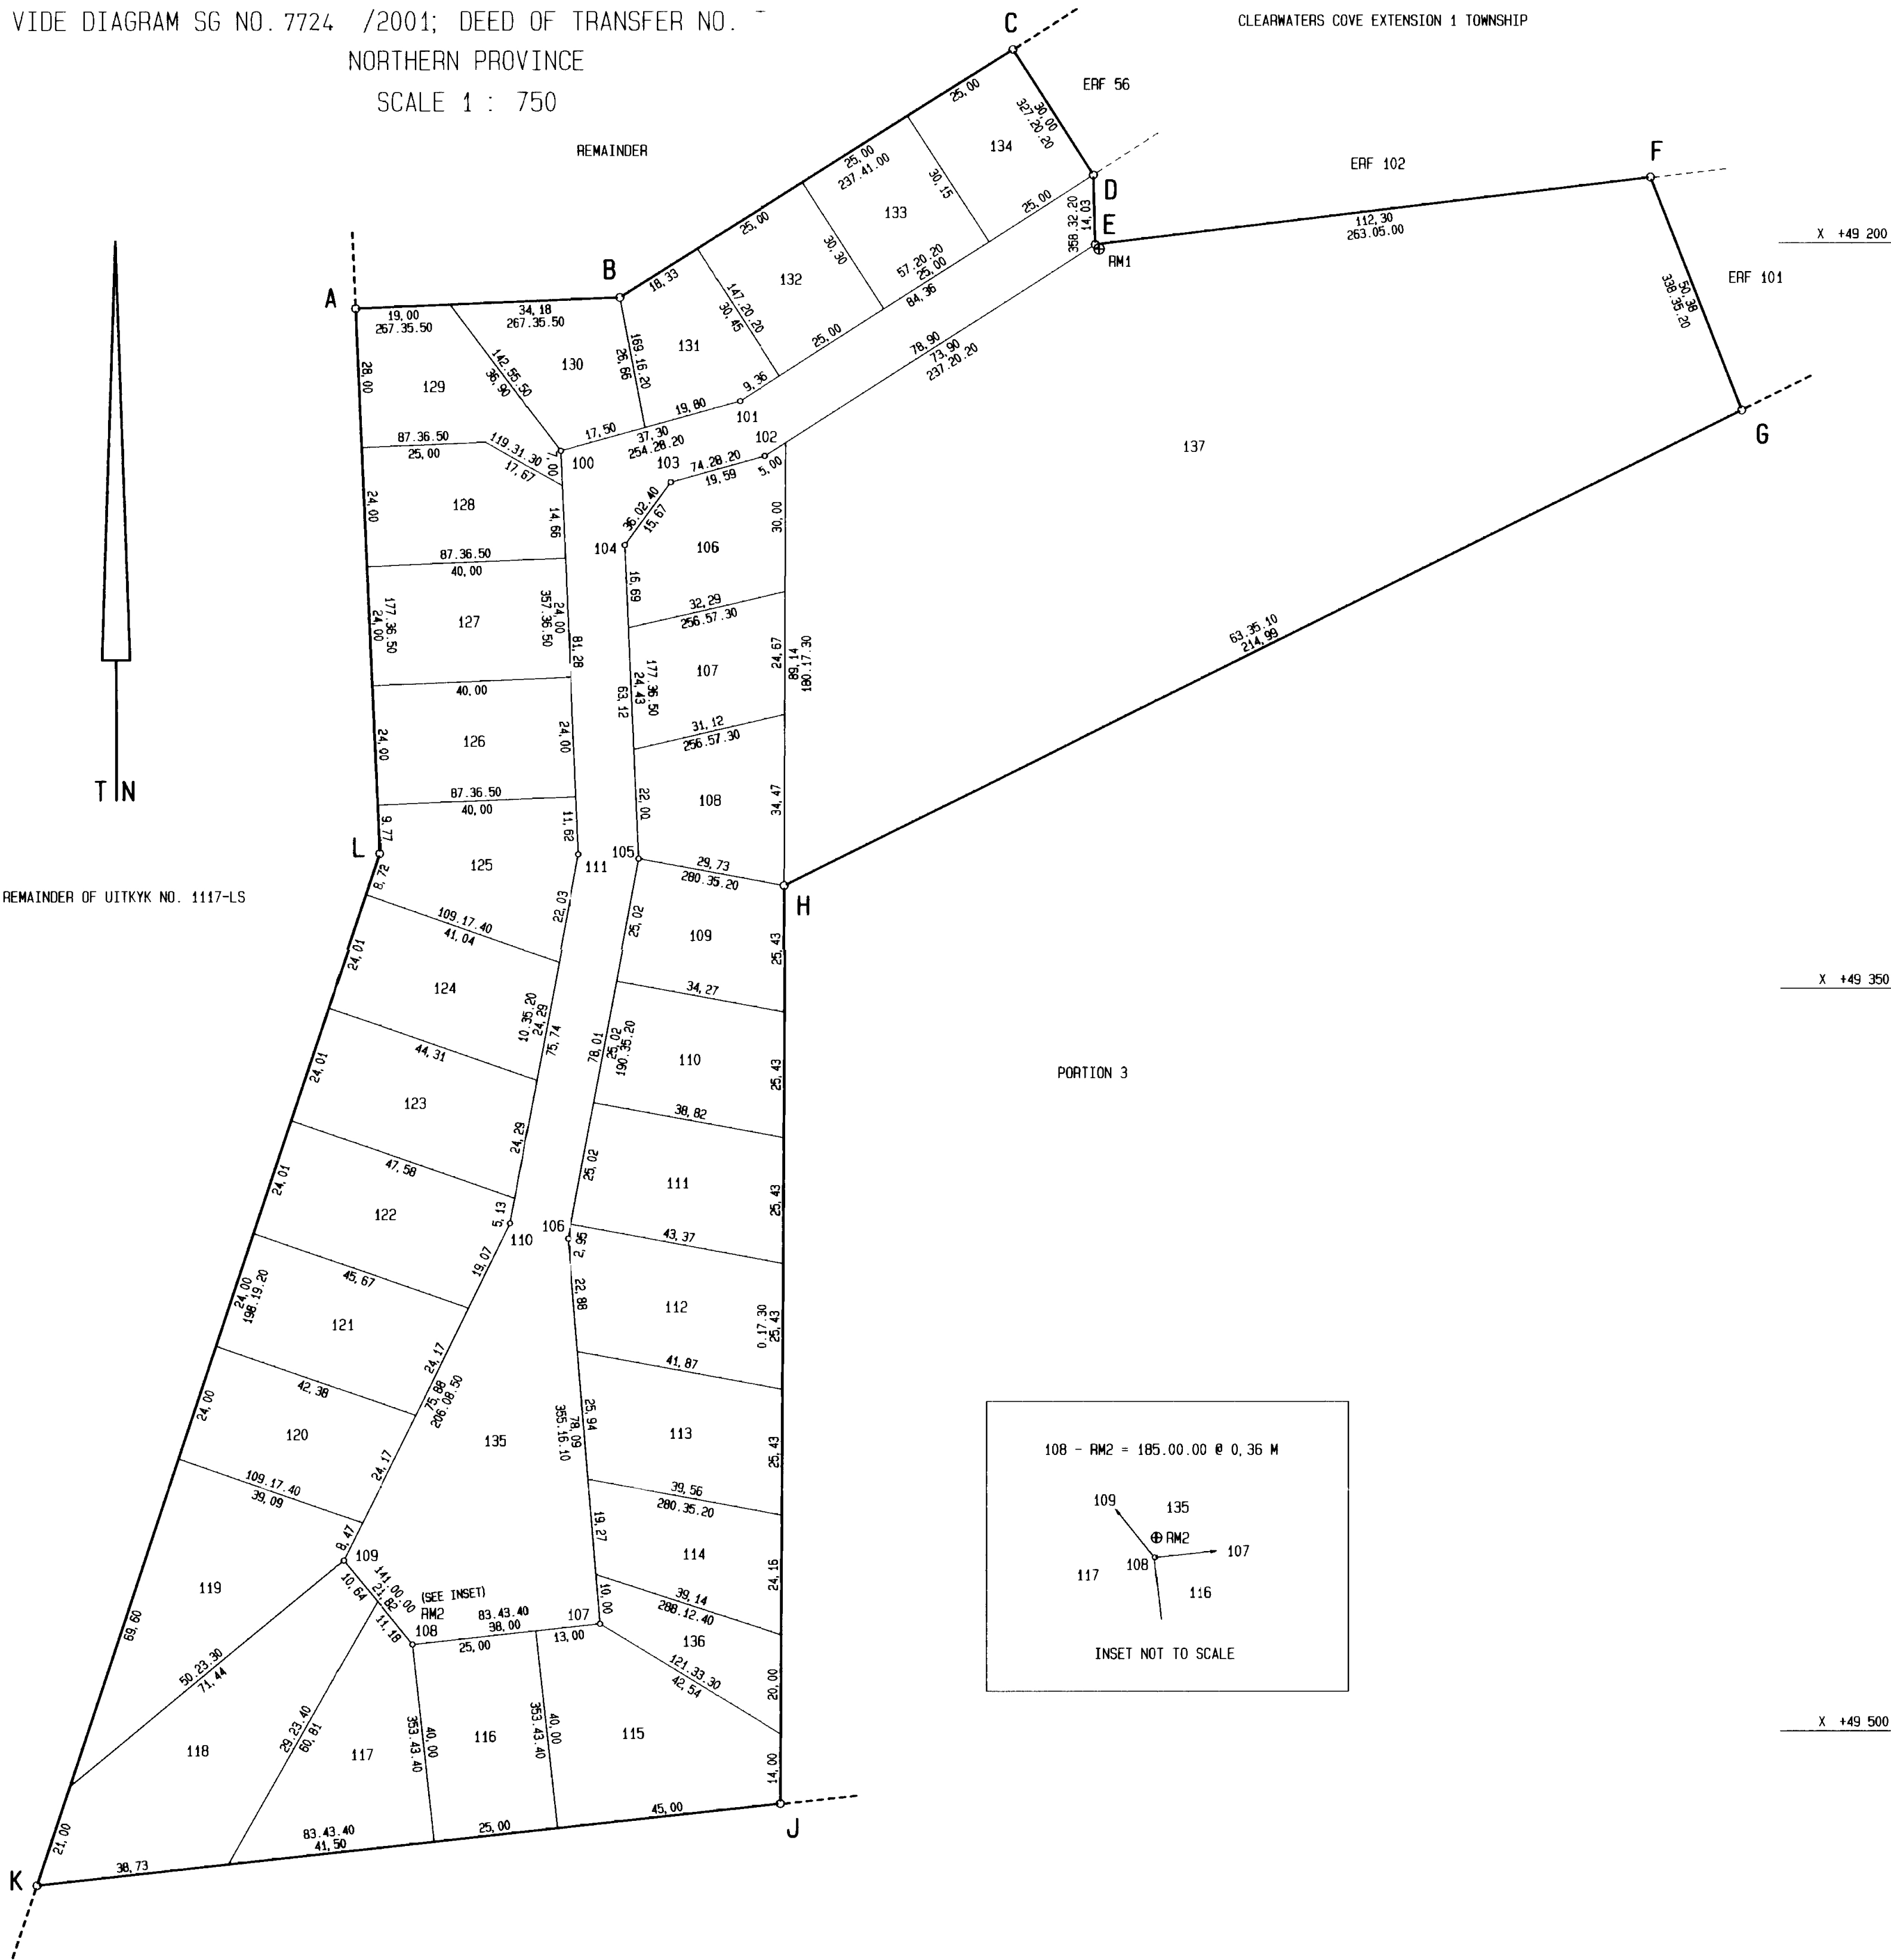


DESCRIPTION OF BEACONS
A, B, C, D, E, F, G 16MM IRON PEGS.
H, J, K, L 18MM IRON PEG IN CONCRETE BEACONS.
ALL OTHER BEACONS 12MM IRON PEGS.
REFERENCE MARKS
RM1, RM2 16MM IRON PEG IN CONCRETE BELOW GROUND.

SURVEYED IN MARCH 1999 TO AUGUST 2001. BY ME

J MURRAY
PLS 0432 PROFESSIONAL LAND SURVEYOR

SURVEYED IN APRIL 1999 TO AUGUST 2001. BY ME

R ERASMUS
PLS 0188 PROFESSIONAL LAND SURVEYOR

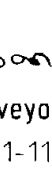SG No 7726/2001		
Approved  for Surveyor-General 2001-11-06		
FIGURE		
CO-ORDINATES		
System: WGS1° Y metres X Constants +100 000,00 +2 600 000,00		
A	+4 849,24	+49 213,12
B	+4 796,11	+49 210,89
C	+4 717,24	+49 161,00
D	+4 701,05	+49 186,26
E	+4 700,69	+49 200,28
F	+4 589,21	+49 186,76
G	+4 570,82	+49 233,66
H	+4 763,36	+49 329,30
J	+4 764,30	+49 514,61
K	+4 913,63	+49 531,02
L	+4 844,67	+49 322,79
CO-ORDINATES		
System: WGS1° Y metres X Constants +100 000,00 +2 600 000,00		
INTERNAL BEACONS		
100	+4 808,01	+49 241,77
101	+4 772,07	+49 231,78
102	+4 767,12	+49 242,86
103	+4 785,99	+49 248,10
104	+4 795,21	+49 260,77
105	+4 792,58	+49 323,84
106	+4 806,92	+49 400,52
107	+4 800,48	+49 478,34
108	+4 838,25	+49 482,50
109	+4 851,99	+49 465,54
110	+4 818,54	+49 397,42
111	+4 804,63	+49 322,97
CO-ORDINATES		
System: WGS1° Y metres X Constants +100 000,00 +2 600 000,00		
REFERENCE MARKS		
RM1	+4 699,90	+49 201,20
RM2	+4 838,22	+49 482,14
CO-ORDINATES		
System: WGS1° Y metres X Constants +100 000,00 +2 600 000,00		
TRIGONOMETRICAL BEACONS		
2	+13 398,35	+40 035,58
BERGVLEI		
75	+1 627,86	+49 445,71
CORONATION		
AREAS		
Erf number	Square metres	
106	843	
107	761	
108	841	
109	801	
110	915	
111	1028	
112	1075	
113	1019	
114	817	
115	1415	
116	1000	
117	1146	
118	1829	
119	1484	
120	978	
121	1057	
122	1132	
123	1103	
124	1024	
125	1041	
126	960	
127	960	
128	890	
129	872	
130	751	
131	685	
132	759	
133	756	
134	752	
135	6038	
136	544	
137	1,4927 hectares	
FILE No. Tsp.		
S.R. No. 3189/2001		
COMP LSSZ - 24		
DEEDS PRETORIA		